



ALL DIM. ARE IN mm

DO NOT SCALE

IF IN DOUBT ASK!

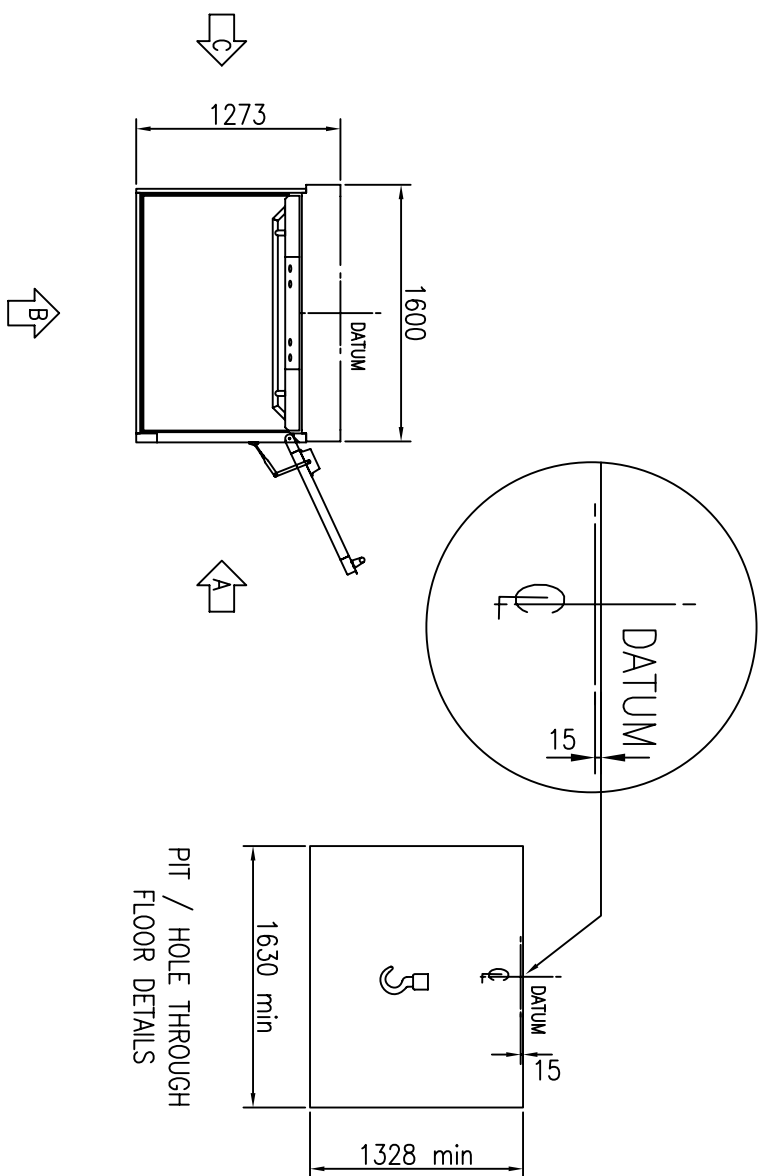

SECTION THROUGH LIFT AT GROUND FLOOR

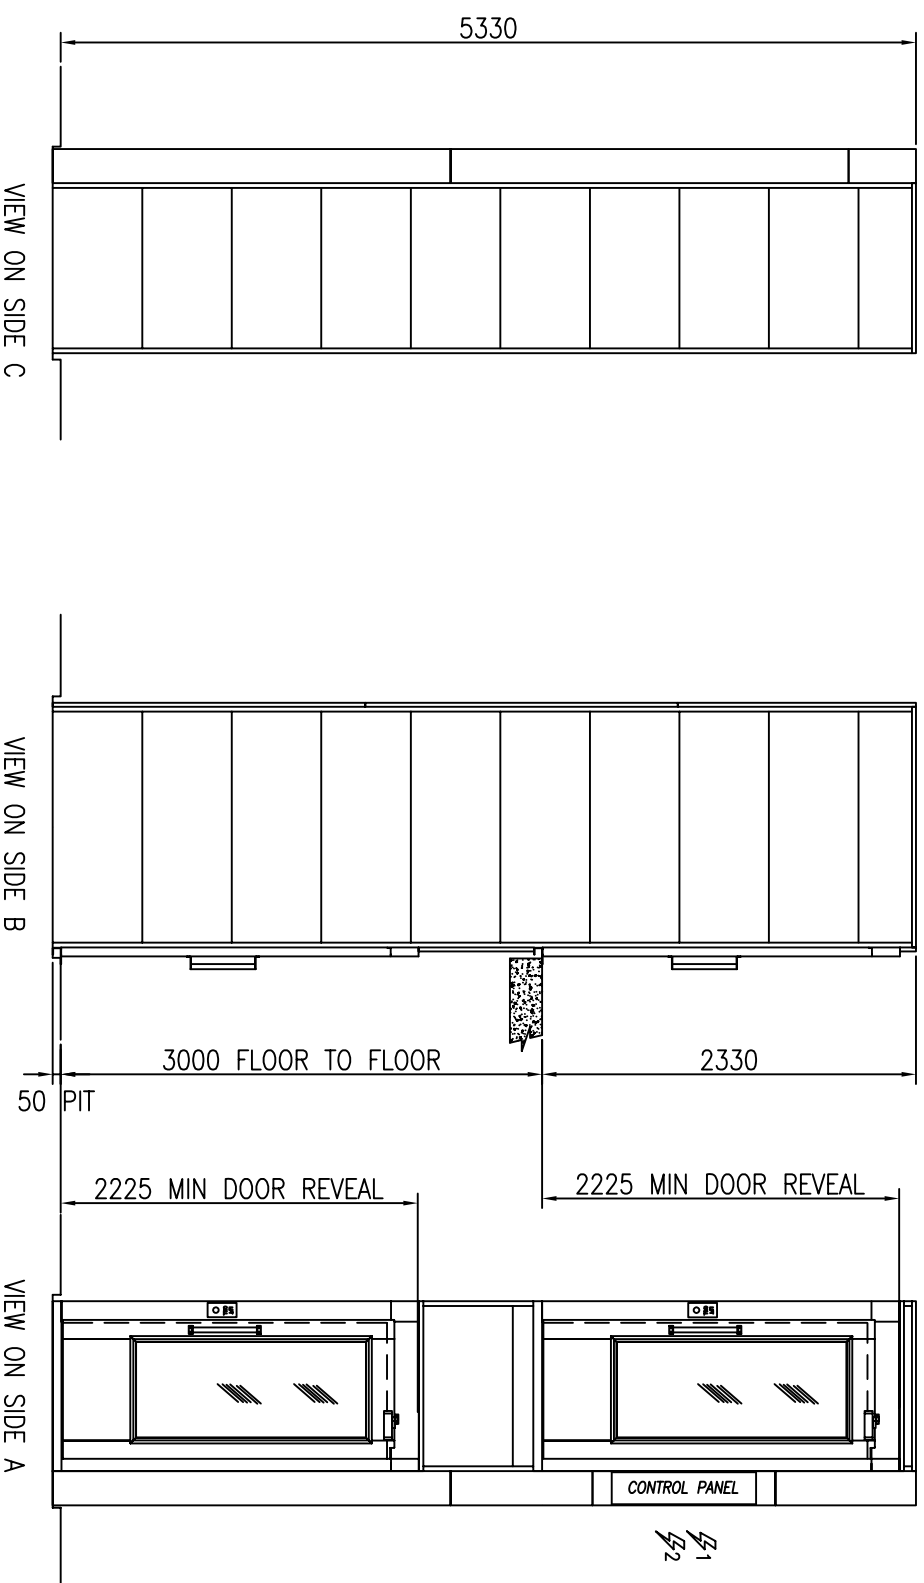

SPECIFICATION

VERTICAL PLATFORM LIFT
FOR USE BY PERSONS WITH IMPAIRED MOBILITY
ONLY
LOADING TO 400kg, TWO PERSON OCCUPANCY
WITH FULLY ENCLOSED SHAFT
PLATFORM SIZE 1480mm x 900mm

OPTIONS AVAILABLE

- KEY SWITCH DOOR CALL POINTS
- KEY ISOLATE DOOR CALL POINTS
- STAINLESS STEEL DOOR HANDLES
- PIT
- SPLIT MAST
- POWERED DOOR ACTUATORS
- REAR CLADDING PANELS
- STAINLESS STEEL GRAB RAIL
- MAST SUPPORT BRACKETS
- FOLD DOWN PLATFORM SEAT
- AUTODIALER
- PLATFORM AUDIBLE / VISUAL ANN.
- INDUCTION LOOP
- AUDIBLE ANN. ON LANDING
- VISUAL ANN. ON LANDING
- SUPPLEMENTARY VISUAL ALARM
- GLAZING
- SIDE A
- SIDE B
- SIDE C

ELECTRICAL REQUIREMENTS

- Z1** LIFT POWER SUPPLY
1 PHASE 230V 20A or
3 PHASE 415V 10A
- Z2** CEILING LIGHT POWER SUPPLY
1 PHASE 230V 6A

LIFTING BEAM / POINT REQUIREMENTS

- S** LIFTING BEAM / POINT REQUIRED
RATED AT 500kg SWL

OTHER NOTES

900mm WIDE PLATFORM DOOR OPENING WIDTH
IS 830mm

A	J.J. SELFRIDGE	ORIGINAL ISSUE
ISSUE	20 APR 09	CHANGE DETAILS
DRN./DATE		
CLIENT		

TITLE
IL1-D VERTICAL LIFTING PLATFORM
TYPICAL LAYOUT DRAWING
DOORS SAME SIDE
900 PLATFORM

CONTRACT NO.: - ORIGINAL SCALE: 1:50
DRAWING NO.: K-TYP16



Ideal Lifts Ltd
Unit 5D Cranmere Road
Okehampton Devon EX20 1UE
Tel: 01837 659 999 Fax: 01837 659 888

DRAWING APPROVAL
DRAWING APPROVED BY DISTRIBUTOR
SIGN..... NAME..... DATE .../.../...
DRAWING APPROVED BY CLIENT
SIGN..... NAME..... DATE .../.../...

THIS DRAWING IS ISSUED SOLELY ON THE UNDERSTANDING THAT IT IS COPYRIGHT AND CONFIDENTIAL. IT MAY NOT BE USED OR REPRODUCED WITHOUT PRIOR WRITTEN CONSENT OF THE COMPANY
THIRD ANGLE PROJECTION
A3